


PREMA STANCU NA TERENU

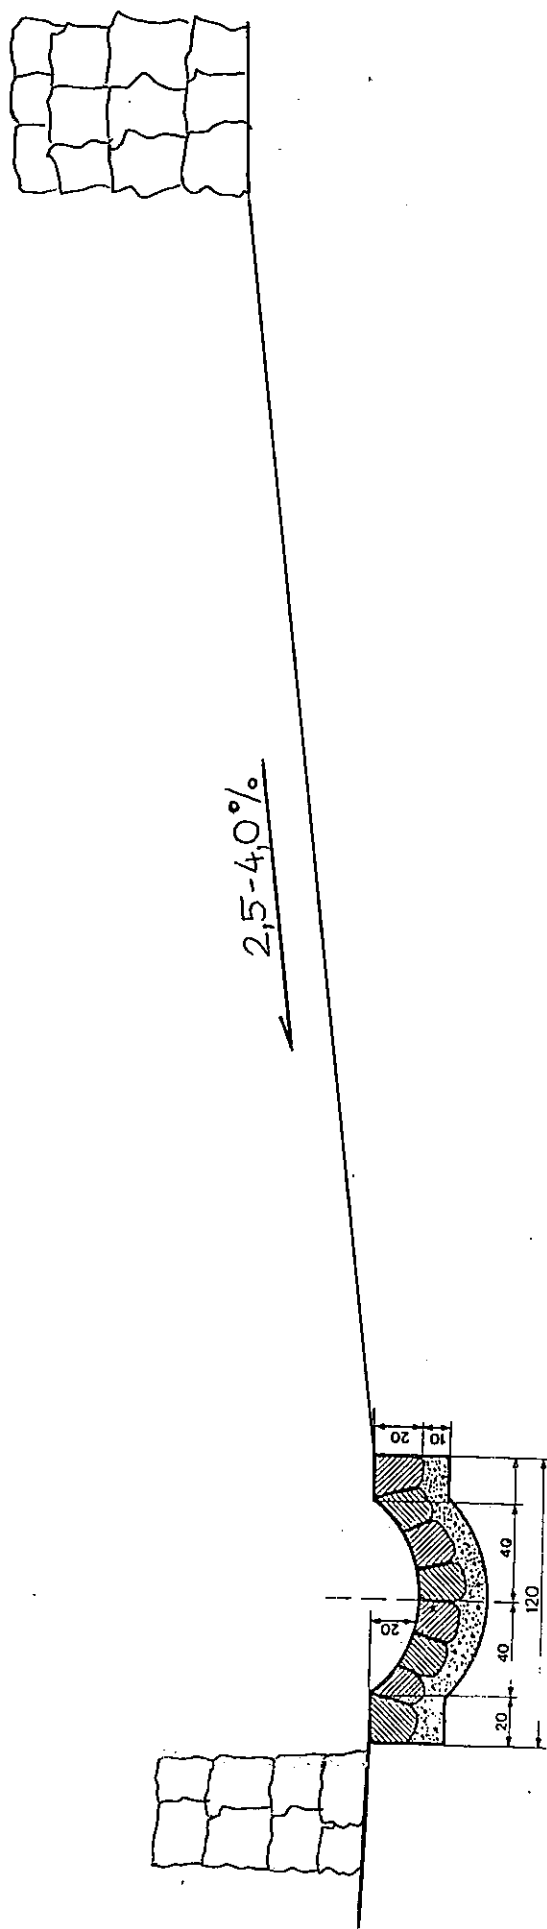

PRILOG TROŠKOVNIKU (STAVKA II/8)